
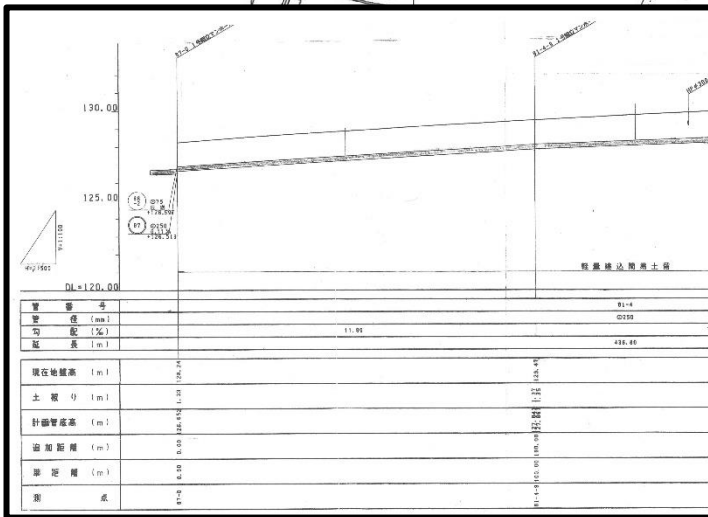
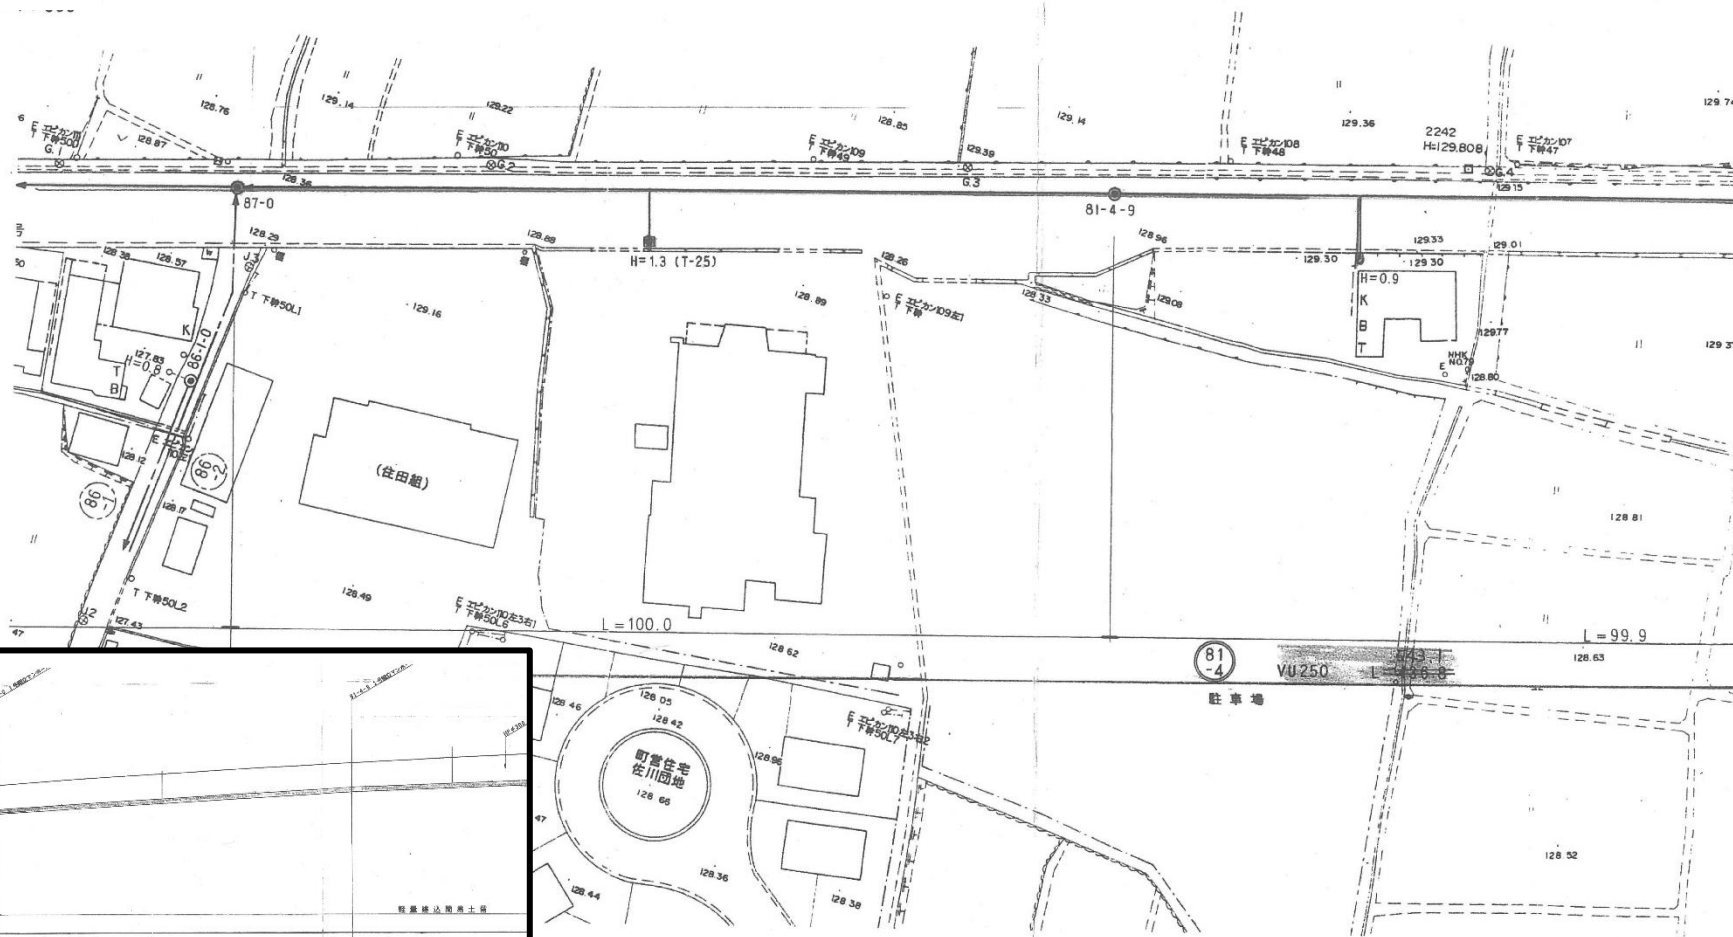


下水道敷設図

添付図5

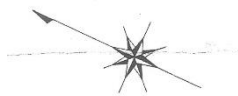

900 深1.529