



単身向き T1号【1LDK】 1階平面図 1:100

面積 110.0m²




単身向き T2号【1LDK】 1階平面図 1:100

面積 110.0㎡

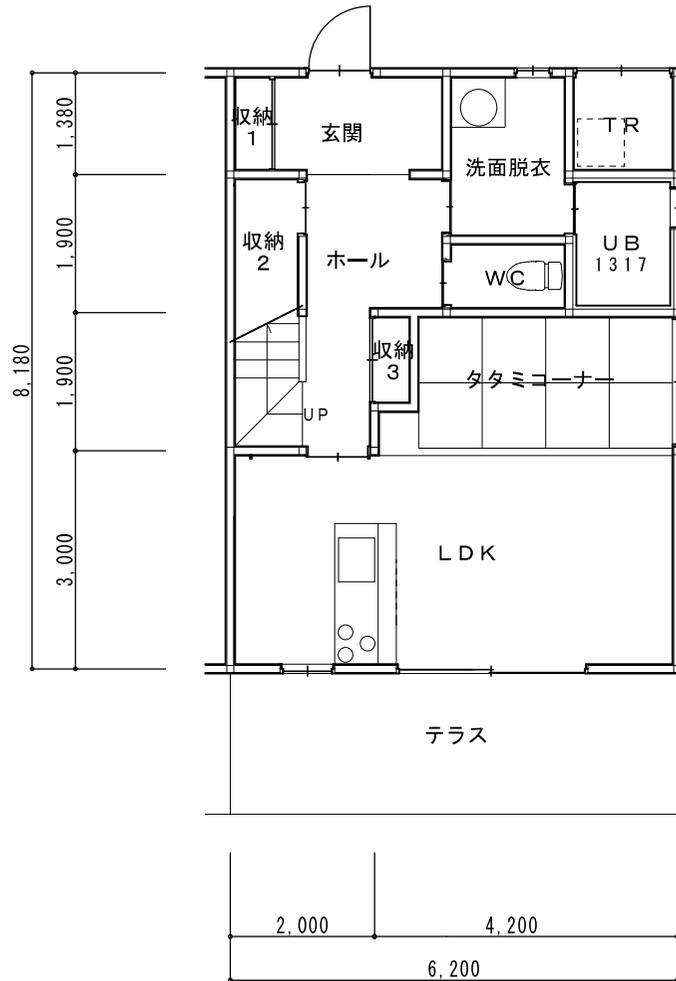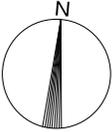

1階平面図 1 : 1 0 0



50.72㎡

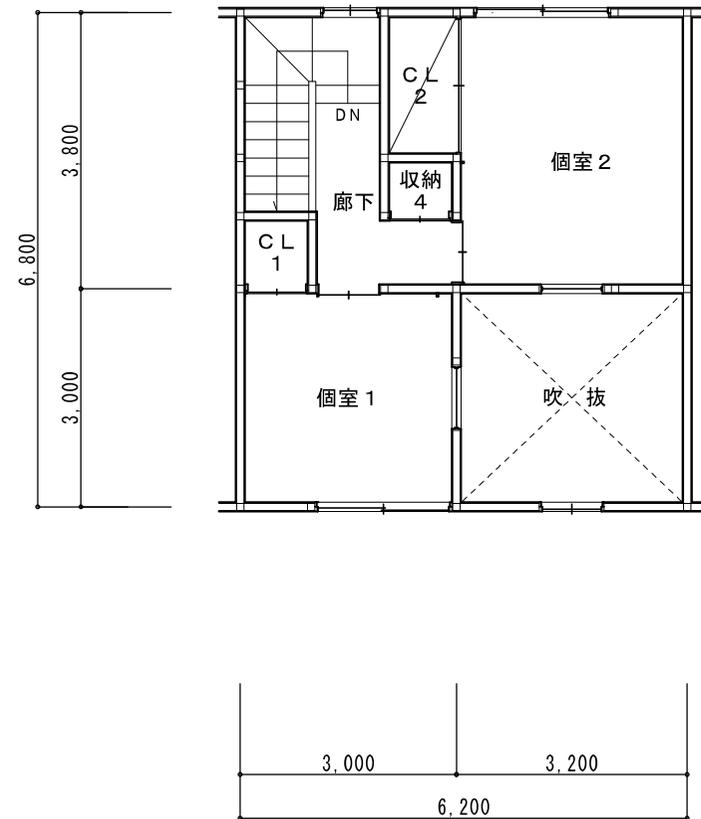

2階平面図 1 : 1 0 0


32.56㎡

家族向き T3号

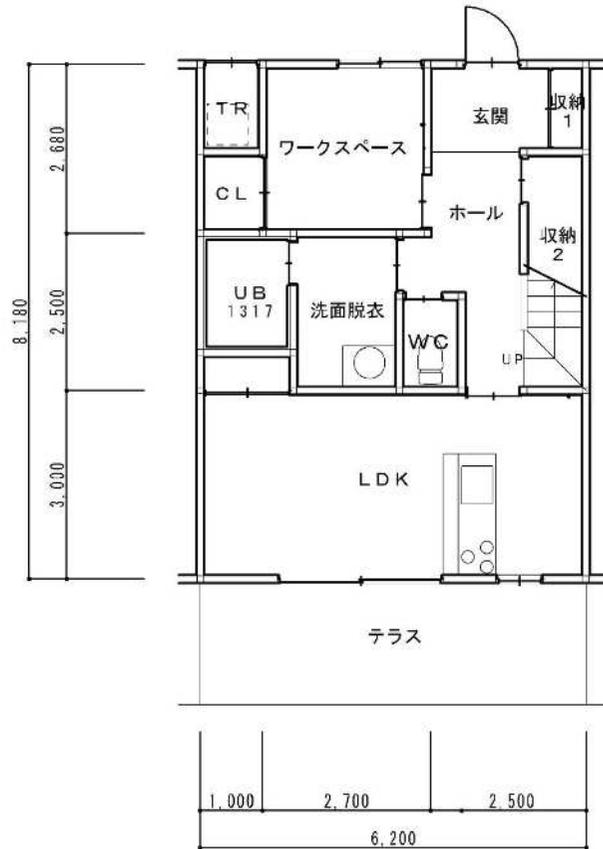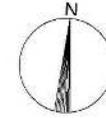

Bタイプ1階平面図 1 : 1 0 0



5 0 . 7 2 m²

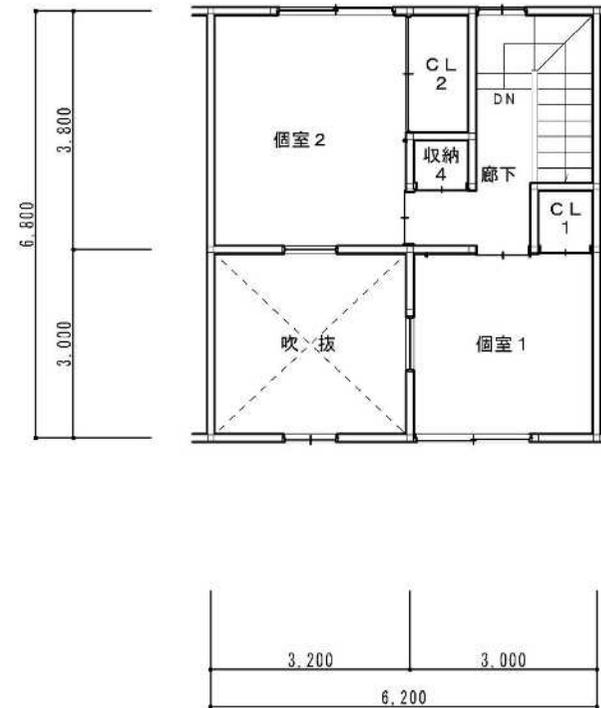

2階平面図 1 : 1 0 0


3 2 . 5 6 m²

家族向き T4号、T6号

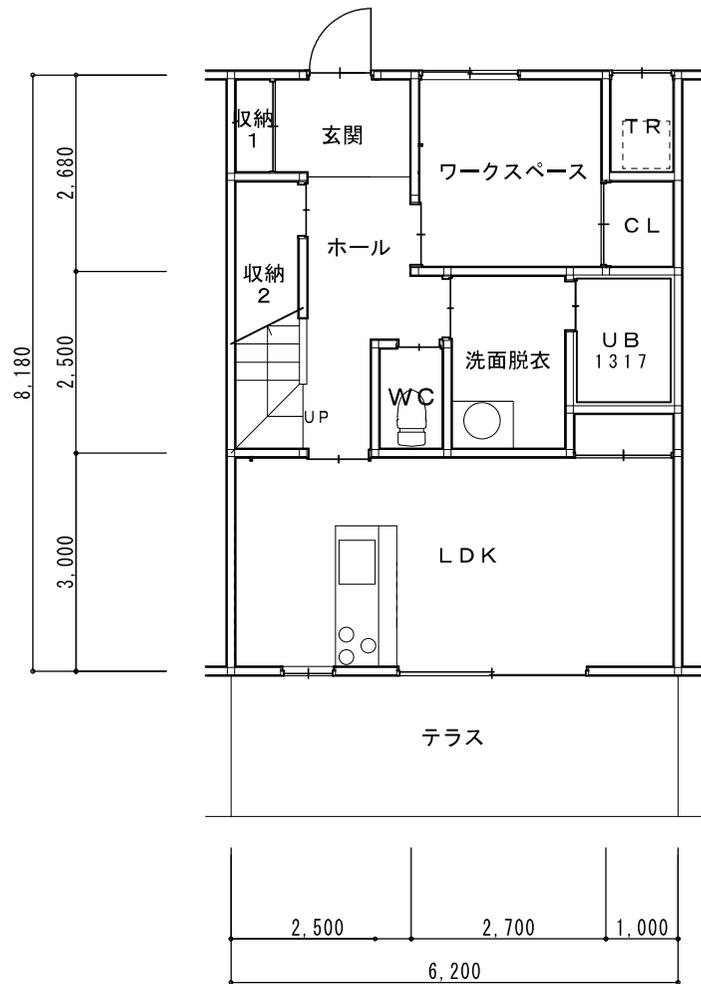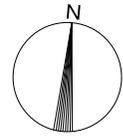

1階平面図 1 : 100


50.72㎡

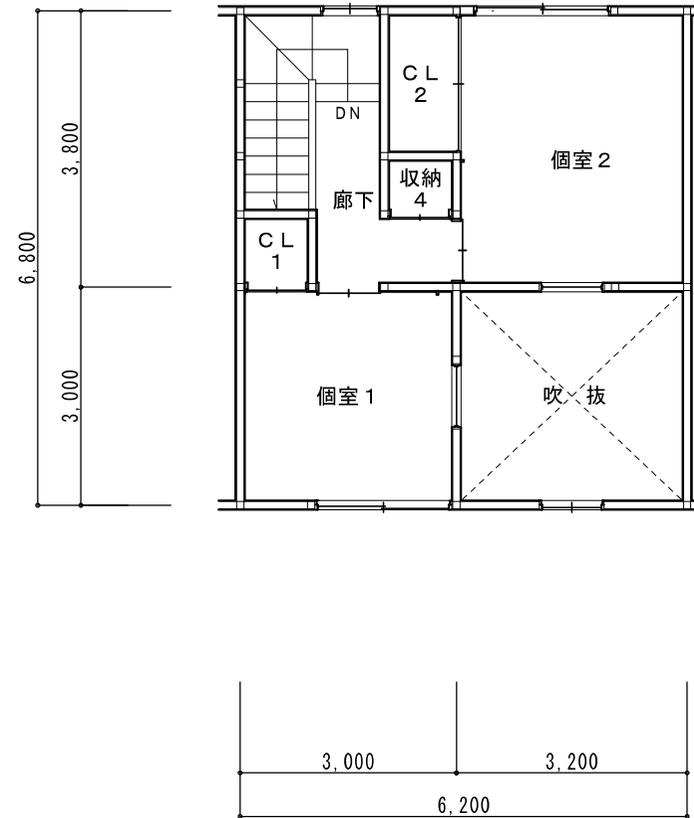

2階平面図 1 : 100

32.56㎡

家族向き T5号、T7号

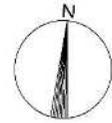

Aタイプ1階平面図 1 : 100


50.72㎡



2階平面図 1 : 100

32.56㎡




家族向き T8号

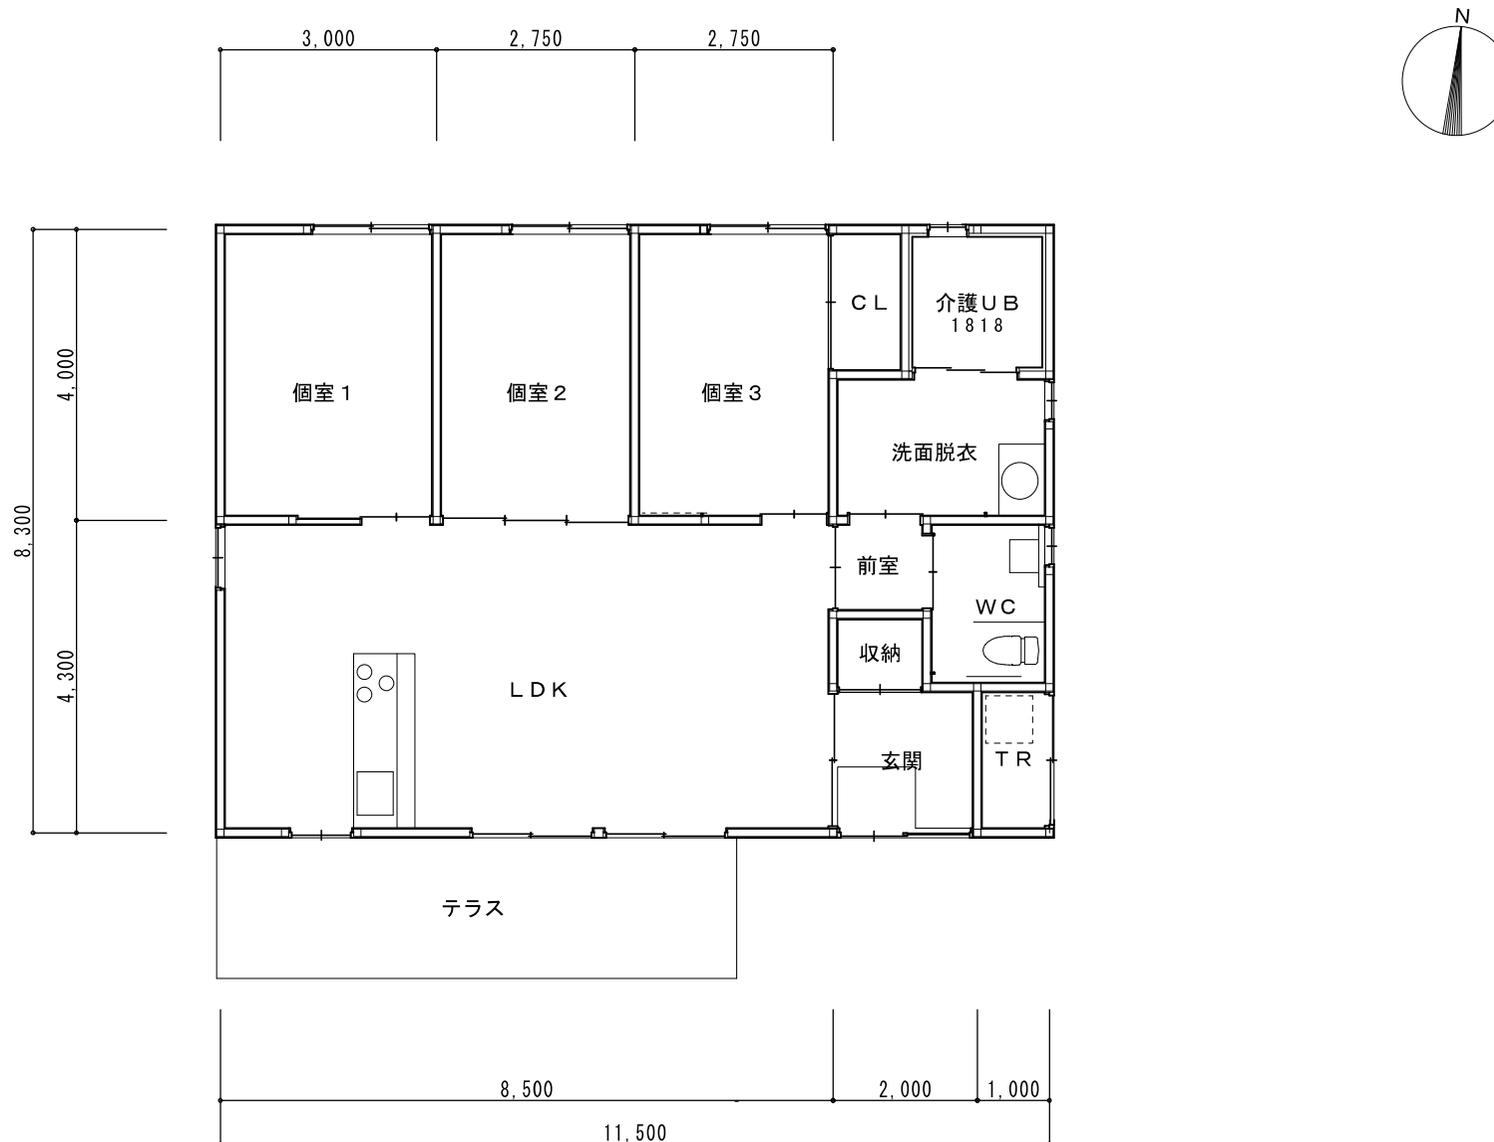

【3LDK】1階平面図 1:100

面積 95.45㎡

家族向き（車いす対応） D1号

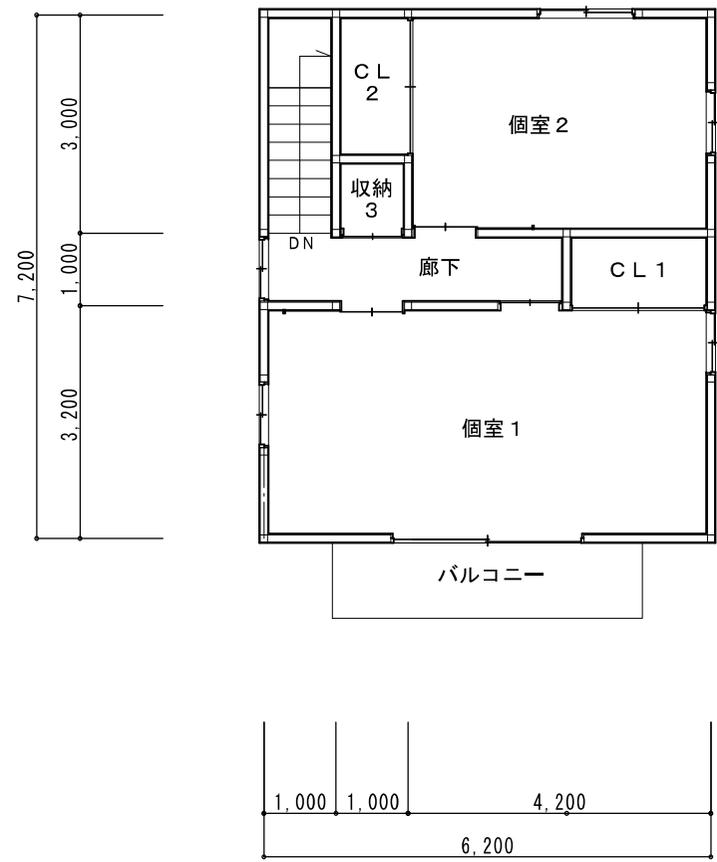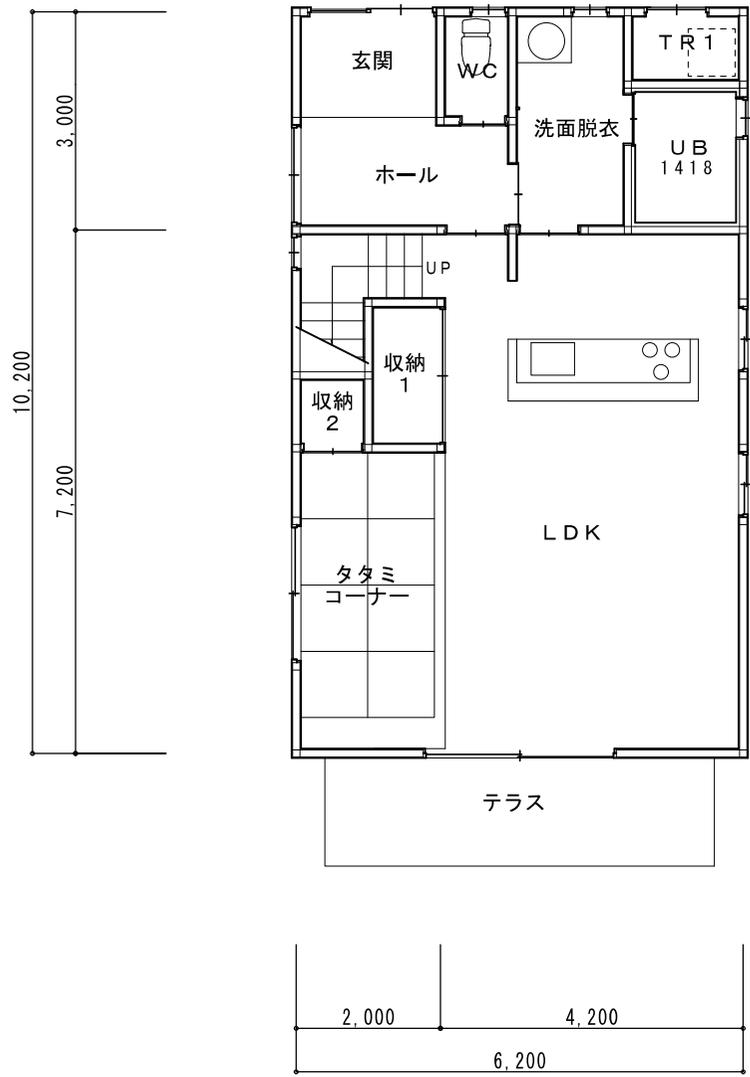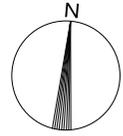

家族向き D2号~D4号

【4LDK】 1階平面図 1:100

【4LDK】 2階平面図 1:100